





SITE LOCATION PLAN SCALE 1 : 1250



RED OUTLINED AREAS ARE DEMISED TO PROPERTY

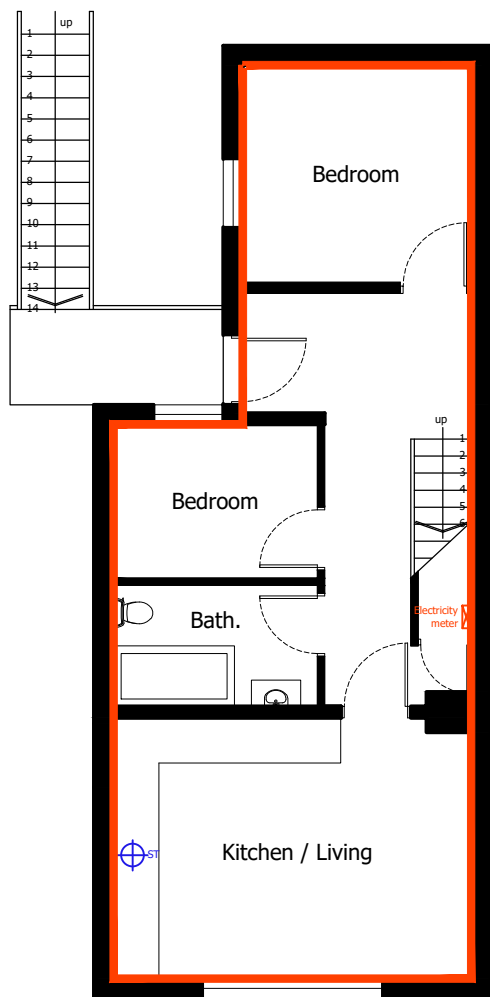

FIRST FLOOR PLAN

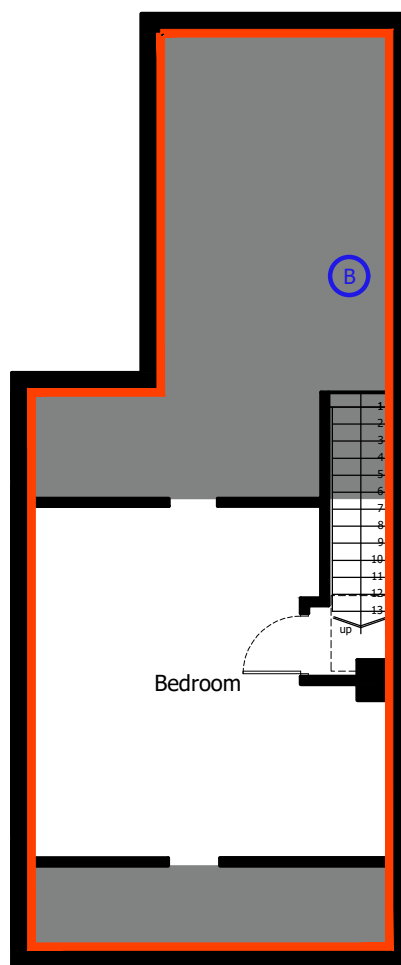

ATTIC FLOOR PLAN


3D Building Scans Ltd.
11 Bradshaw Lane
Grappenhall
Cheshire
WA4 2NJ

Tel: 0161 302 2304

project

UNIT 1 KINGSWAY SOUTH

1 : 100 CM

 

Scale : For the plan to be in scale, the above scale bar must measure correct e.g. 5cm when printed

drawing title

3DB-19-002 (LP)10

scale

1 : 100 @ A4

date

revision

Copyright <https://3d-bs.co.uk>